



Ref: BID NO: HBC/PUR/PUBLIC TENDER 43/2025-26

Date: August 20, 2026

ADDENDUM – I

Subject: Tender no. HBC/PUR/PUBLIC TENDER 43/2025-26 dated 10-08-2026

Name of the Tender: Roofing Shed Work on Main Building Canteen Terrace & NIUS TV Room Terrace at Homi Bhabha Centre for Science Education.

Dear Bidders,

This is to notify that the following drawings are hereby included in the Tender Document and shall be read in conjunction with the original Tender Document, specifications, terms and conditions, and other tender documents issued:

- **Annexure A:** Tentative Roofing Shed Layout – Main Building Canteen Terrace
- **Annexure B:** Tentative Roofing Shed Layout – NIUS TV Room Terrace


Bidders shall consider the above drawings while preparing and submitting their bids. This Addendum shall form an integral part of the Tender Document and shall be binding on all bidders.

All other terms and conditions of the original tender shall remain unchanged.

Thanking You,

Pragati Dandekar
(Head Administrative Operations)



प्रगती दांडेकर / Pragati Dandekar
प्रमुख प्रशासनिक संचालन / Head Administrative Operations
होमी भाभा विज्ञान शिक्षा केन्द्र
Homi Bhabha Centre for Science Education
टाटा मूलभूत अनुसंधान संस्थान
Tata Institute of Fundamental Research
मानखुर्द, मुंबई / Mankhurd, Mumbai - 400 088

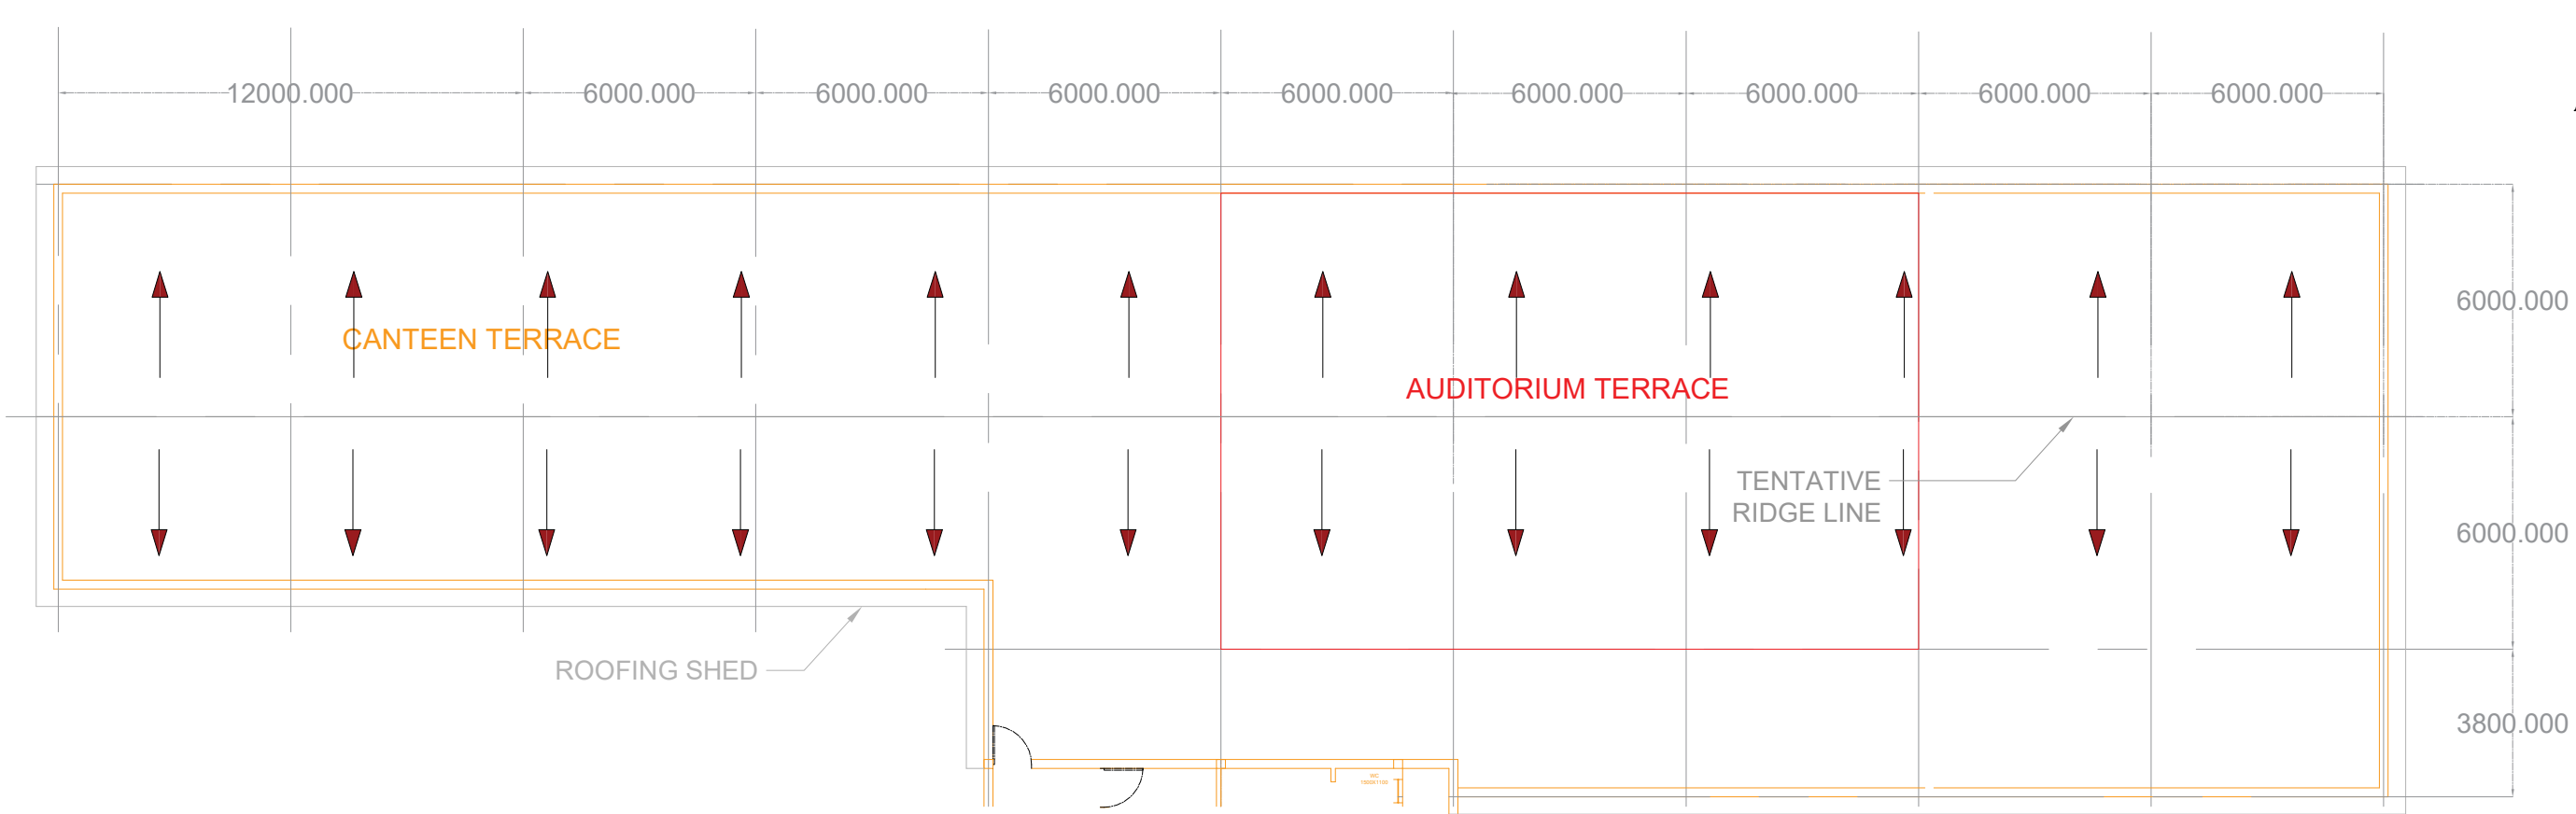

ANNEXURE 'A'

TENTATIVE ROOFING SHED LAYOUT FOR MAIN BUILDING CANTEEN TERRACE

PROJECT :			
 HOMI BHABHA CENTRE FOR SCIENCE EDUCATION TATA INSTITUTE OF FUNDAMENTAL RESEARCH			
BUILDING : MAIN BUILDING			
DRG. NAME : PIR ROOFING SHED ON CANTEEN TERRACE			
NORTH	DRAWN :	PCM	JOB NO. :
	DSGN :		SCALE :
	CHKD :	PCM	DATE :
	APPD :	-	QA/QC :
DRG. NO. :		1A	REV. NO. : R-0
RELEASED FOR:	☐ CONCEPT ☐ SCHEMATIC ☒ TENDER		
	☒ ADVANCE COPY ☐ APPROVAL ☐ CONSTRUCTION		

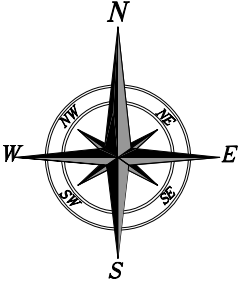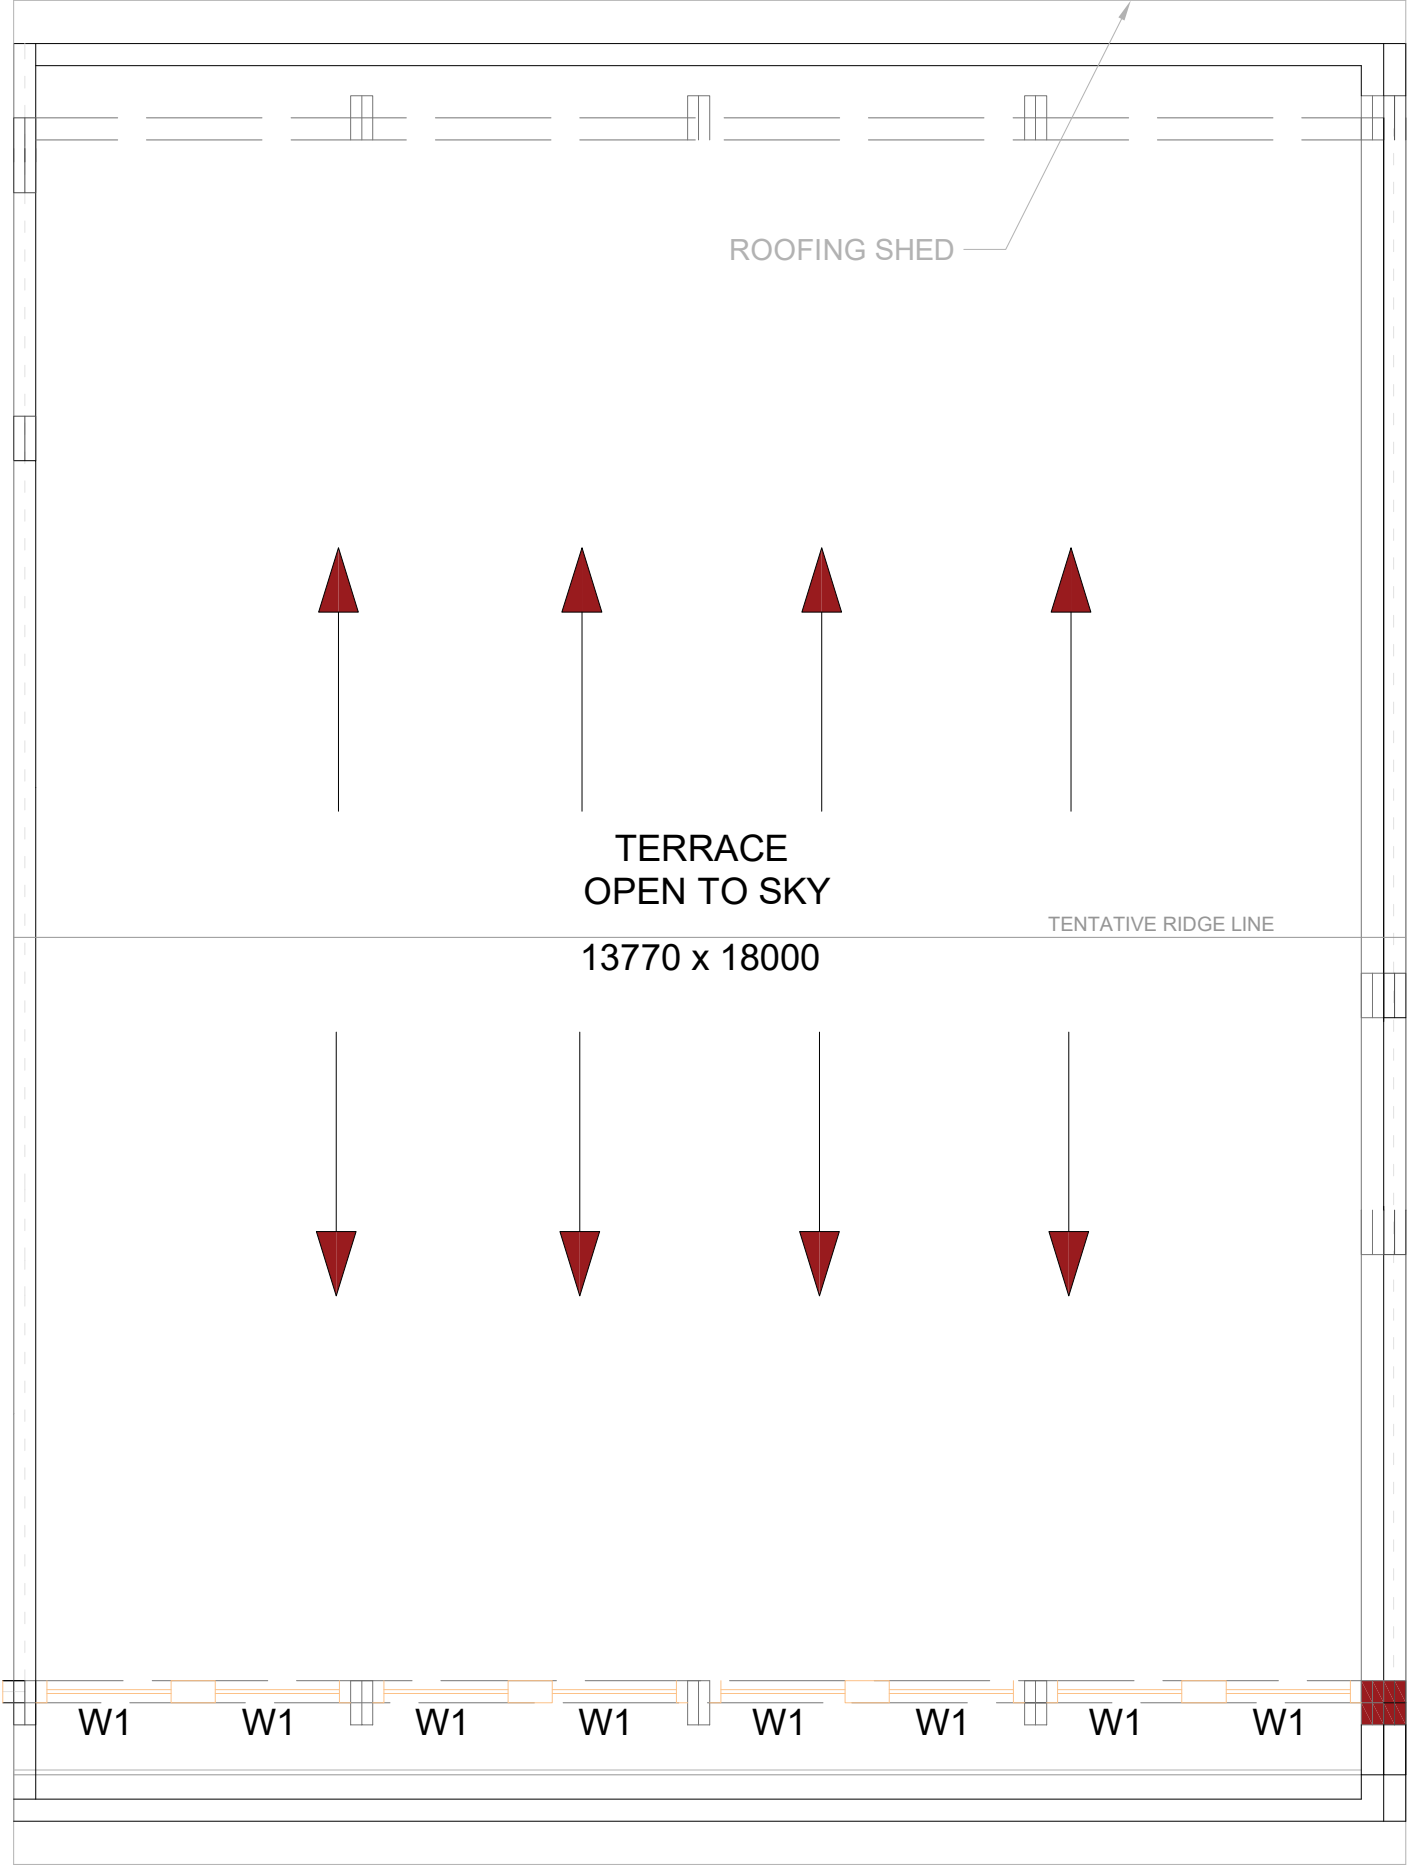

ANNEXURE 'B'
TENTATIVE ROOFING SHED LAYOUT FOR NIUS TV ROOM TERRACE

ALL DIMENSIONS ARE IN MM			
PROJECT :			
 HOMI BHABHA CENTRE FOR SCIENCE EDUCATION TATA INSTITUTE OF FUNDAMENTAL RESEARCH			
BUILDING	NIUS FACILITY		
DRG. NAME	NIUS TV ROOM TERRACE		
NORTH	DRAWN : PCM	JOB NO :	
	DSGN :	SCALE : 1:100	
	CHKD : PCM	DATE :	
	APPD : -	QA/QC :	
DRG. NO:	1A	REV. NO:	R-0
RELEASED FOR:	☐ CONCEPT ☐ SCHEMATIC ☒ TENDER		
	☒ ADVANCE COPY ☐ APPROVAL ☐ CONSTRUCTION		